



OLD MILL PLANTATION 499  
CHARLES R. SIMPSON, INC.

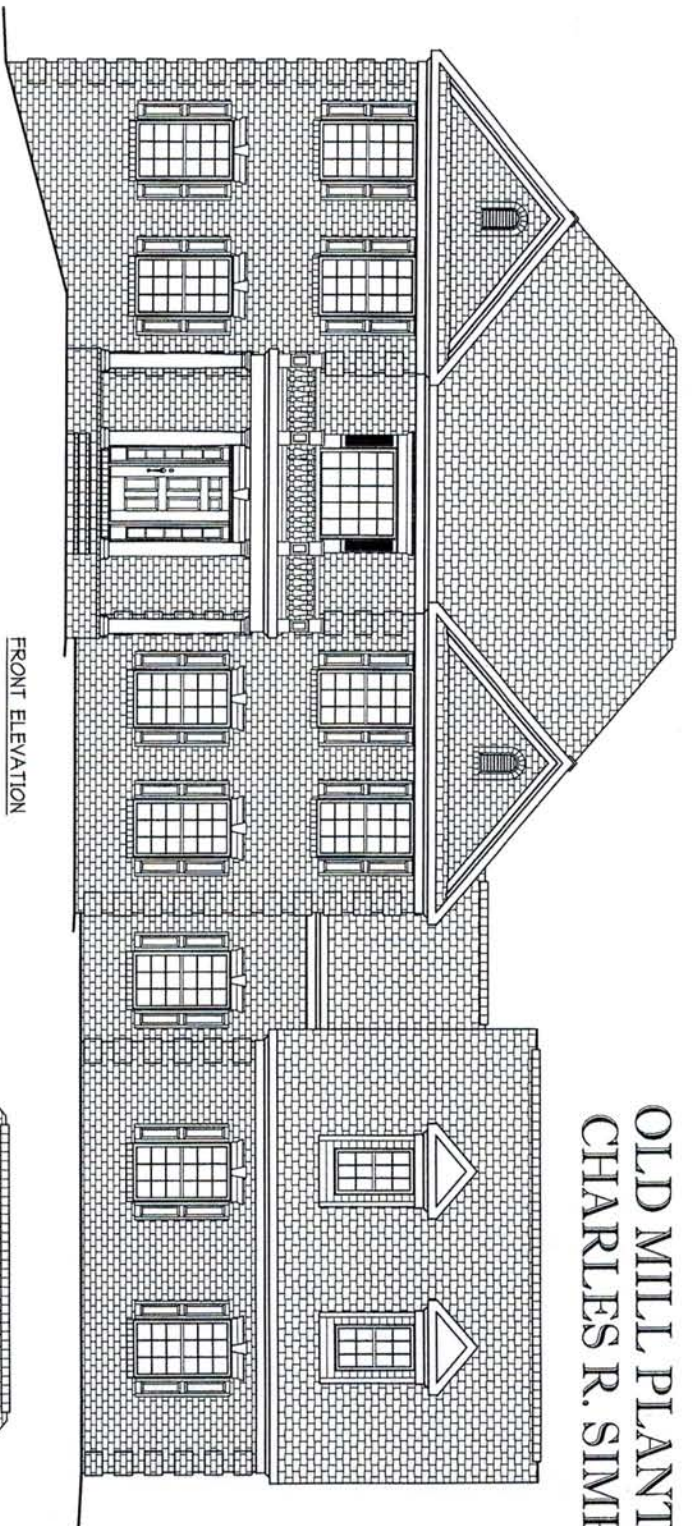


FRONT ELEVATION

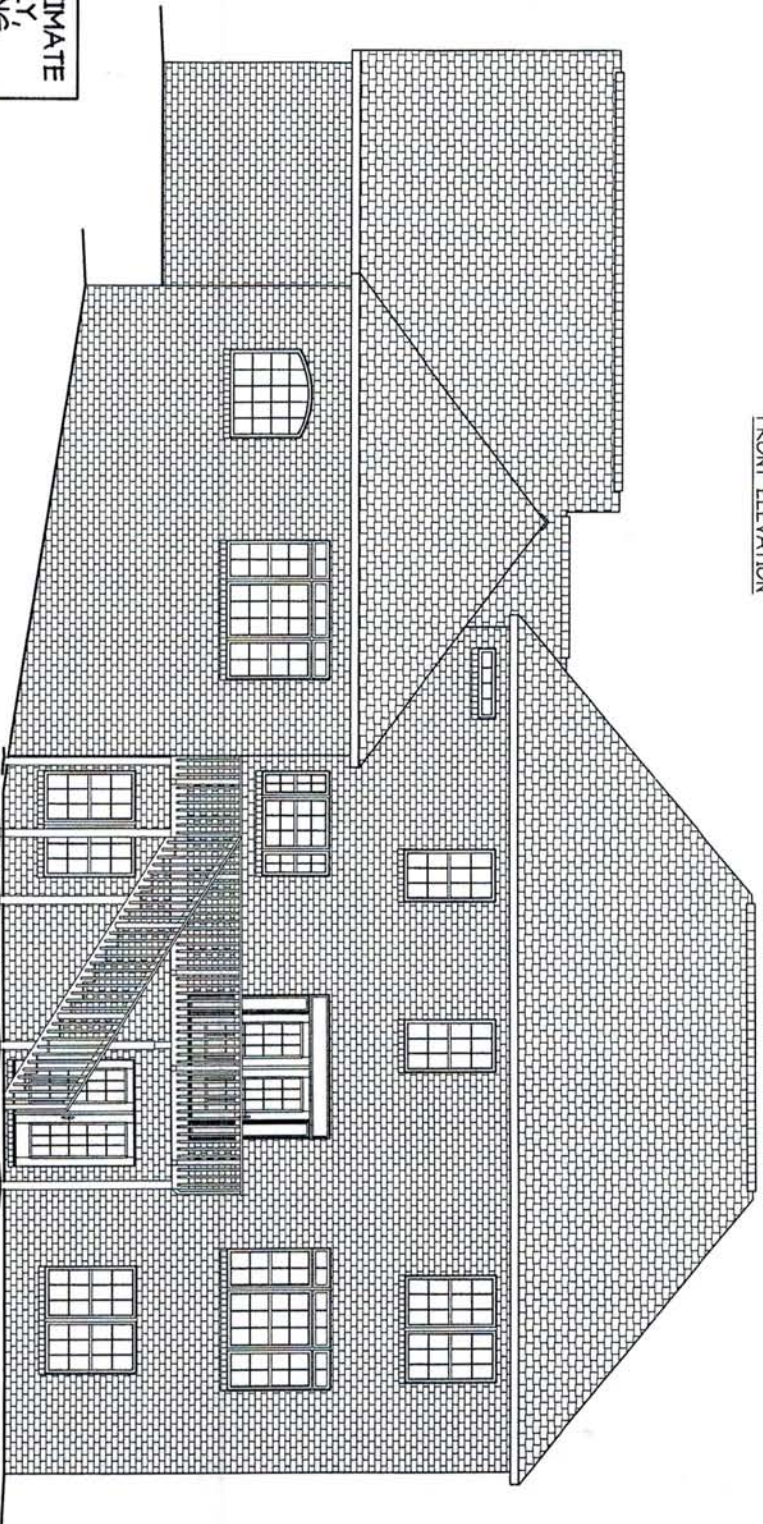


REAR ELEVATION

DISCLAIMER: APPROXIMATE  
REPRESENTATION ONLY,  
SEE BUILDER'S WORKING  
PLANS FOR ACTUAL DETAIL

OLD MILL PLANTATION 499  
CHARLES R. SIMPSON, INC.

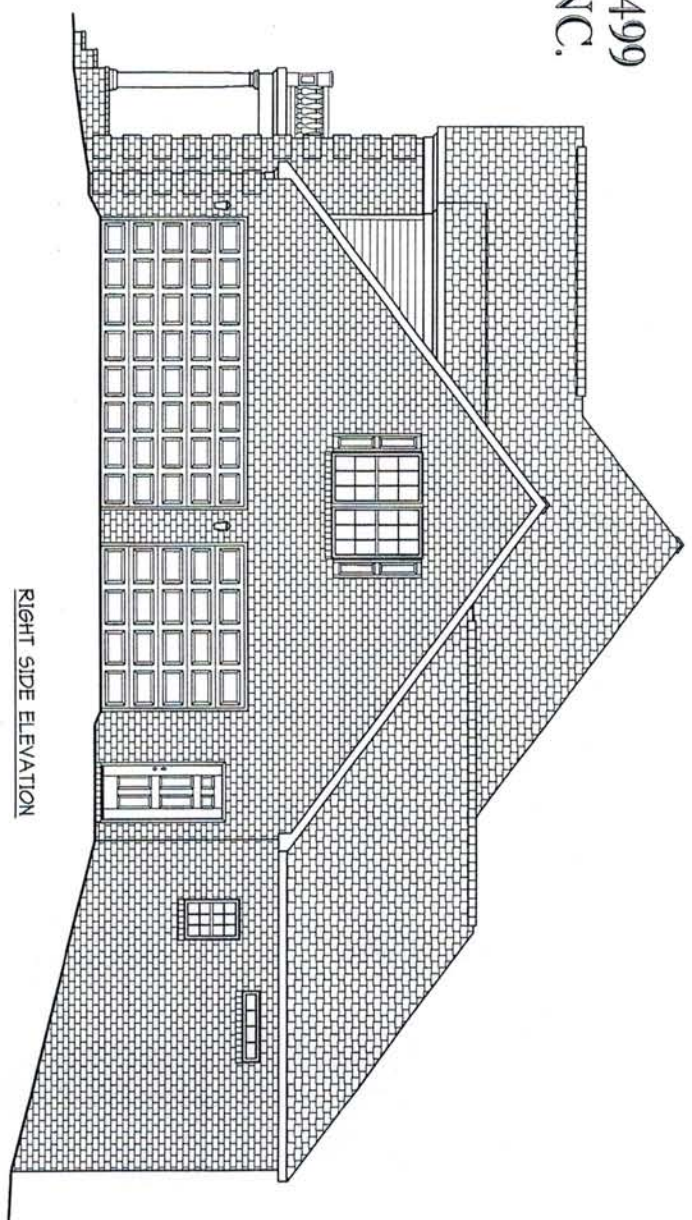


RIGHT SIDE ELEVATION

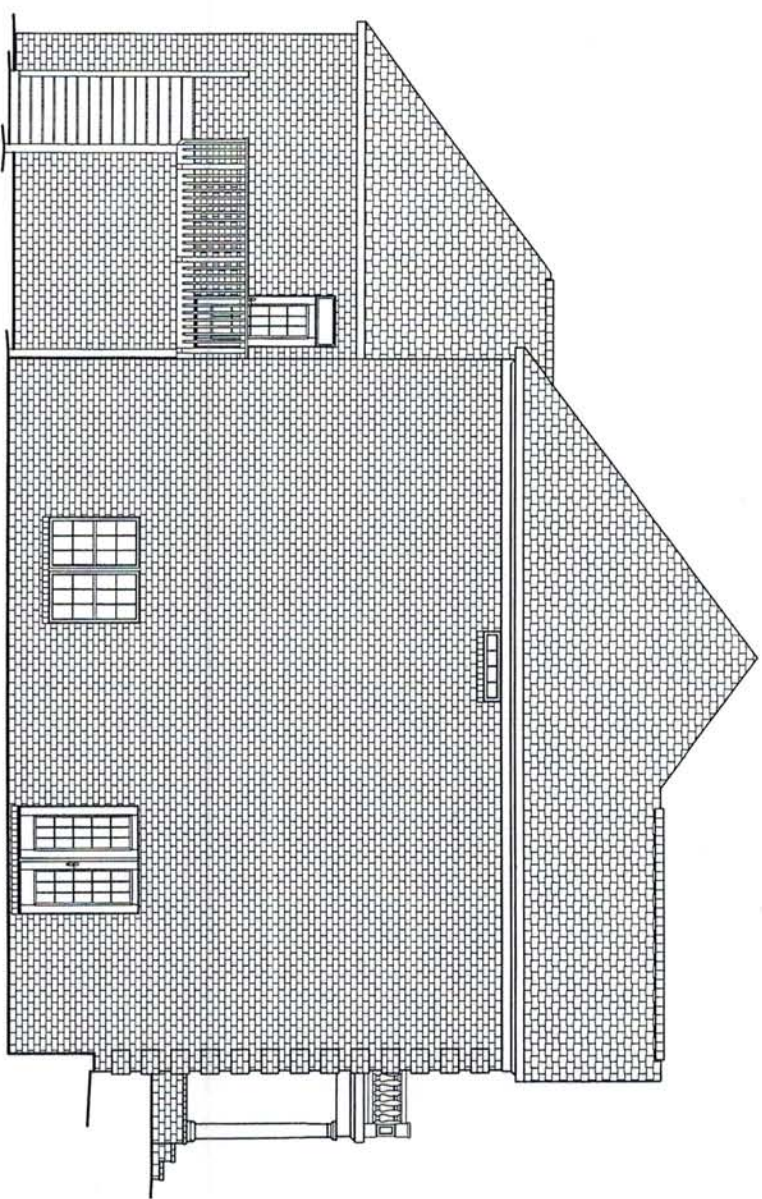

LEFT SIDE ELEVATION

DISCLAIMER: APPROXIMATE  
REPRESENTATION ONLY,  
SEE BUILDER'S WORKING  
PLANS FOR ACTUAL DETAIL


# OLD MILL PLANTATION 499 CHARLES R. SIMPSON, INC.

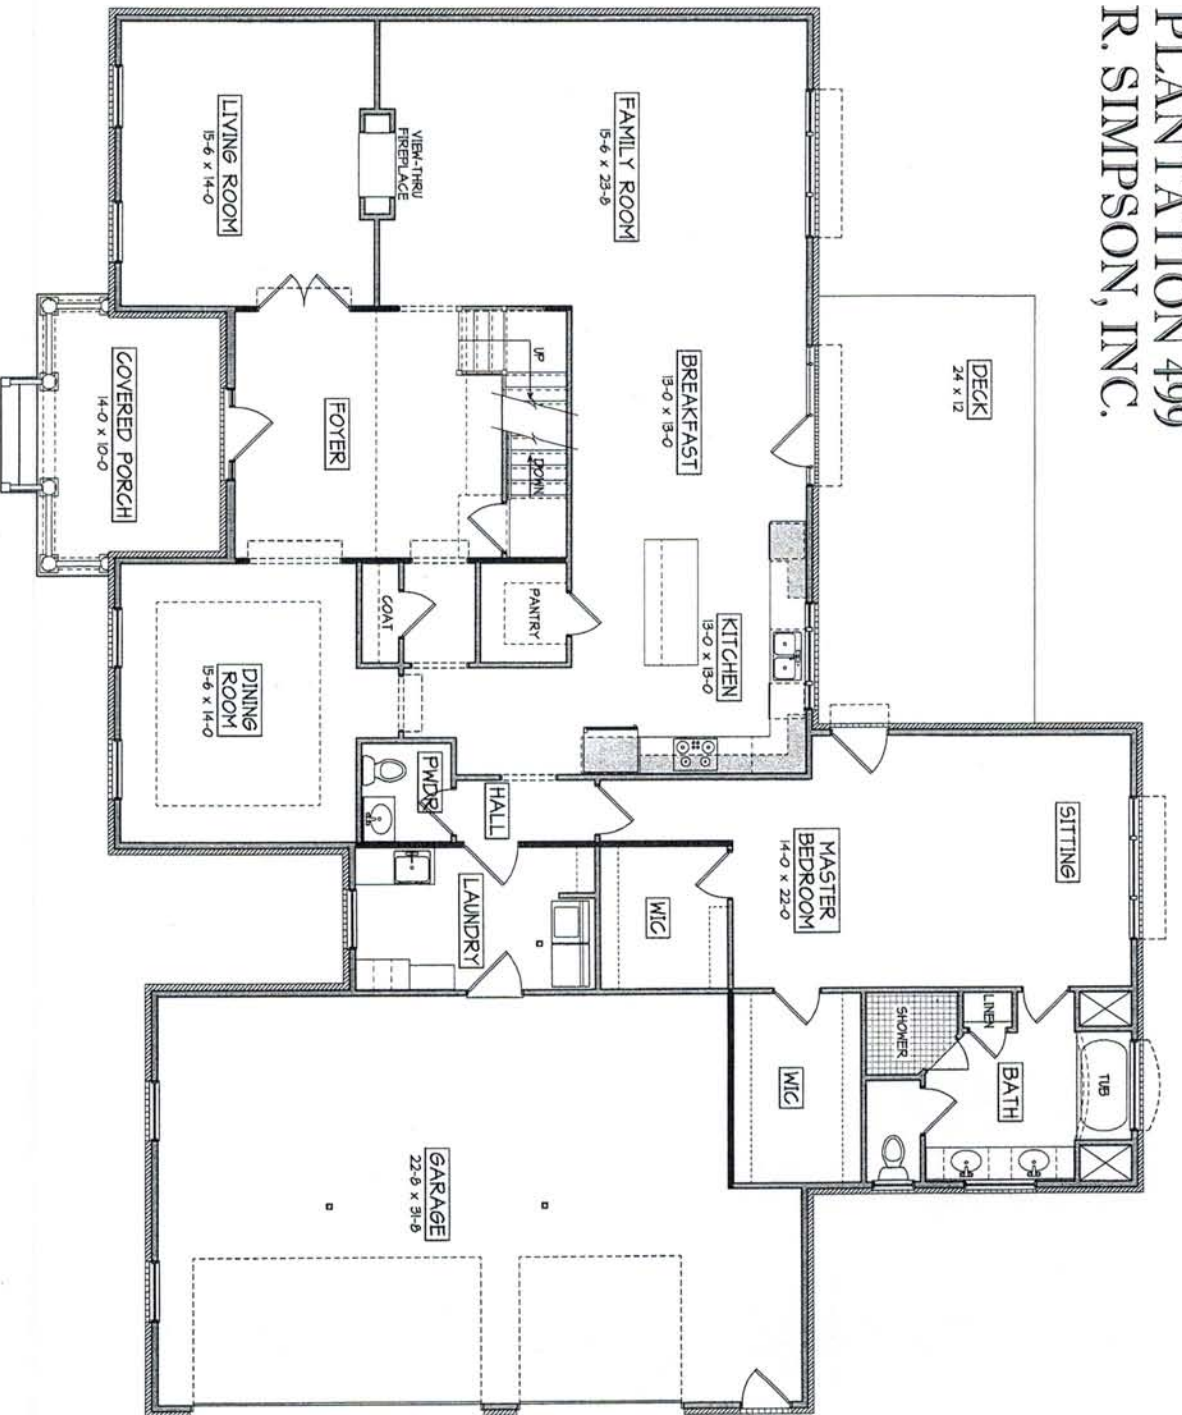

FIRST FLOOR PLAN

DISCLAIMER: APPROXIMATE REPRESENTATION ONLY, SEE BUILDER'S WORKING PLANS FOR ACTUAL DETAIL


OLD MILL PLANTATION 499  
CHARLES R. SIMPSON, INC.

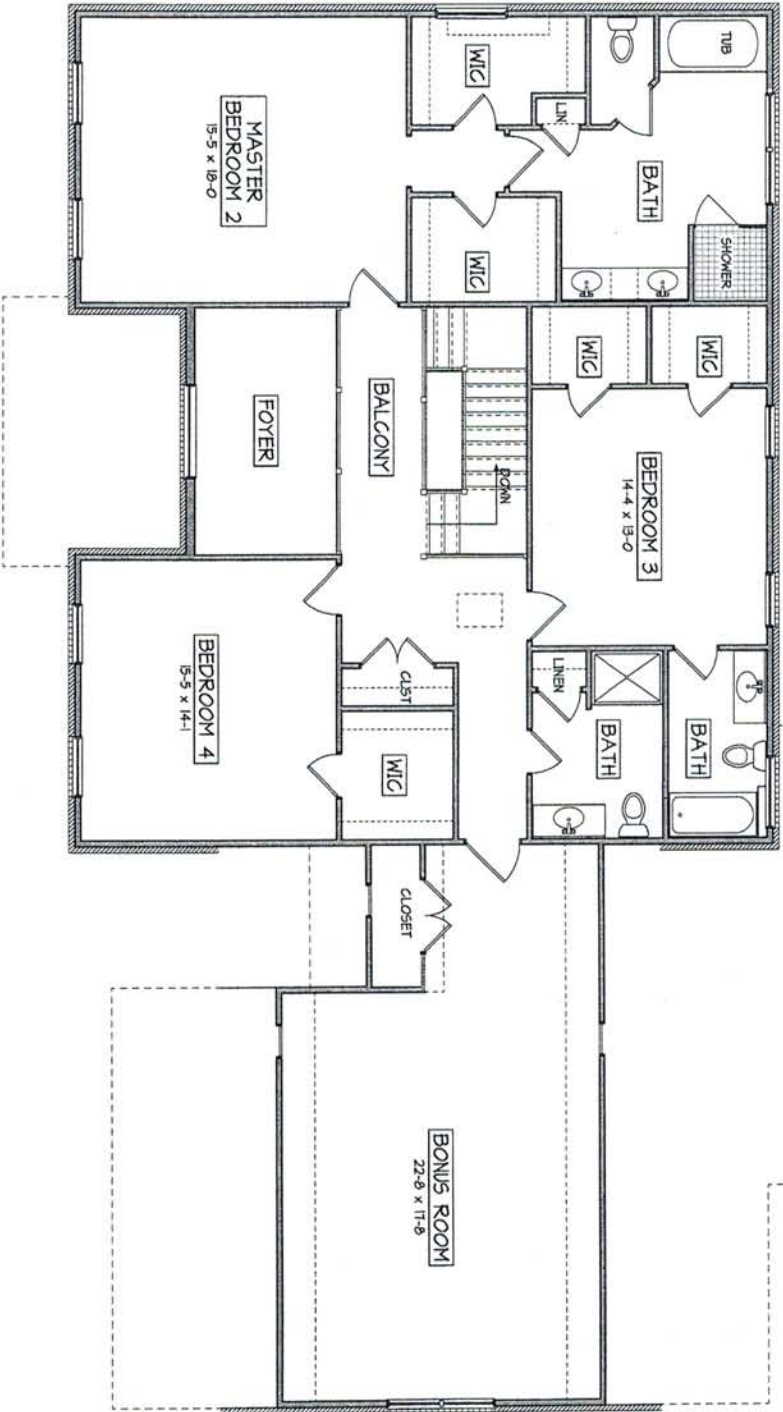

SECOND FLOOR PLAN

DISCLAIMER: APPROXIMATE  
REPRESENTATION ONLY,  
SEE BUILDER'S WORKING  
PLANS FOR ACTUAL DETAIL

OLD MILL PLANTATION 499  
CHARLES R. SIMPSON, INC.

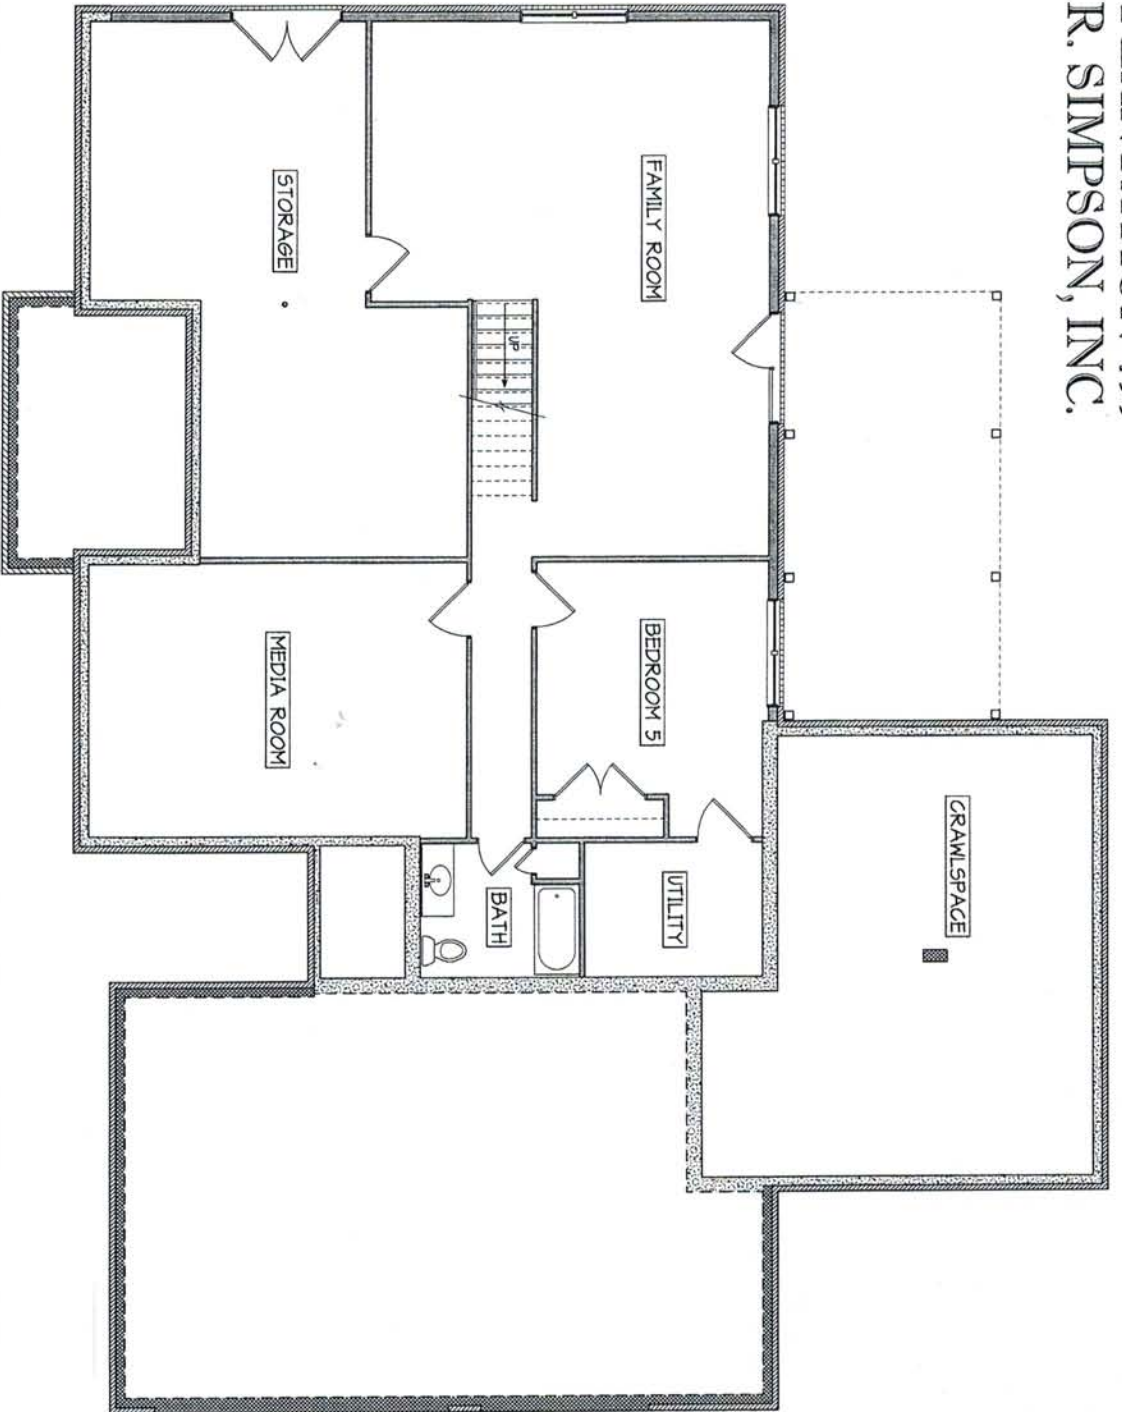

BASEMENT PLAN

DISCLAIMER: APPROXIMATE  
REPRESENTATION ONLY,  
SEE BUILDER'S WORKING  
PLANS FOR ACTUAL DETAIL

*Optional*